



ASPLEY MEMORIAL BOWLS CLUB – Floor Plan 1 & Safety Information | Community Qld

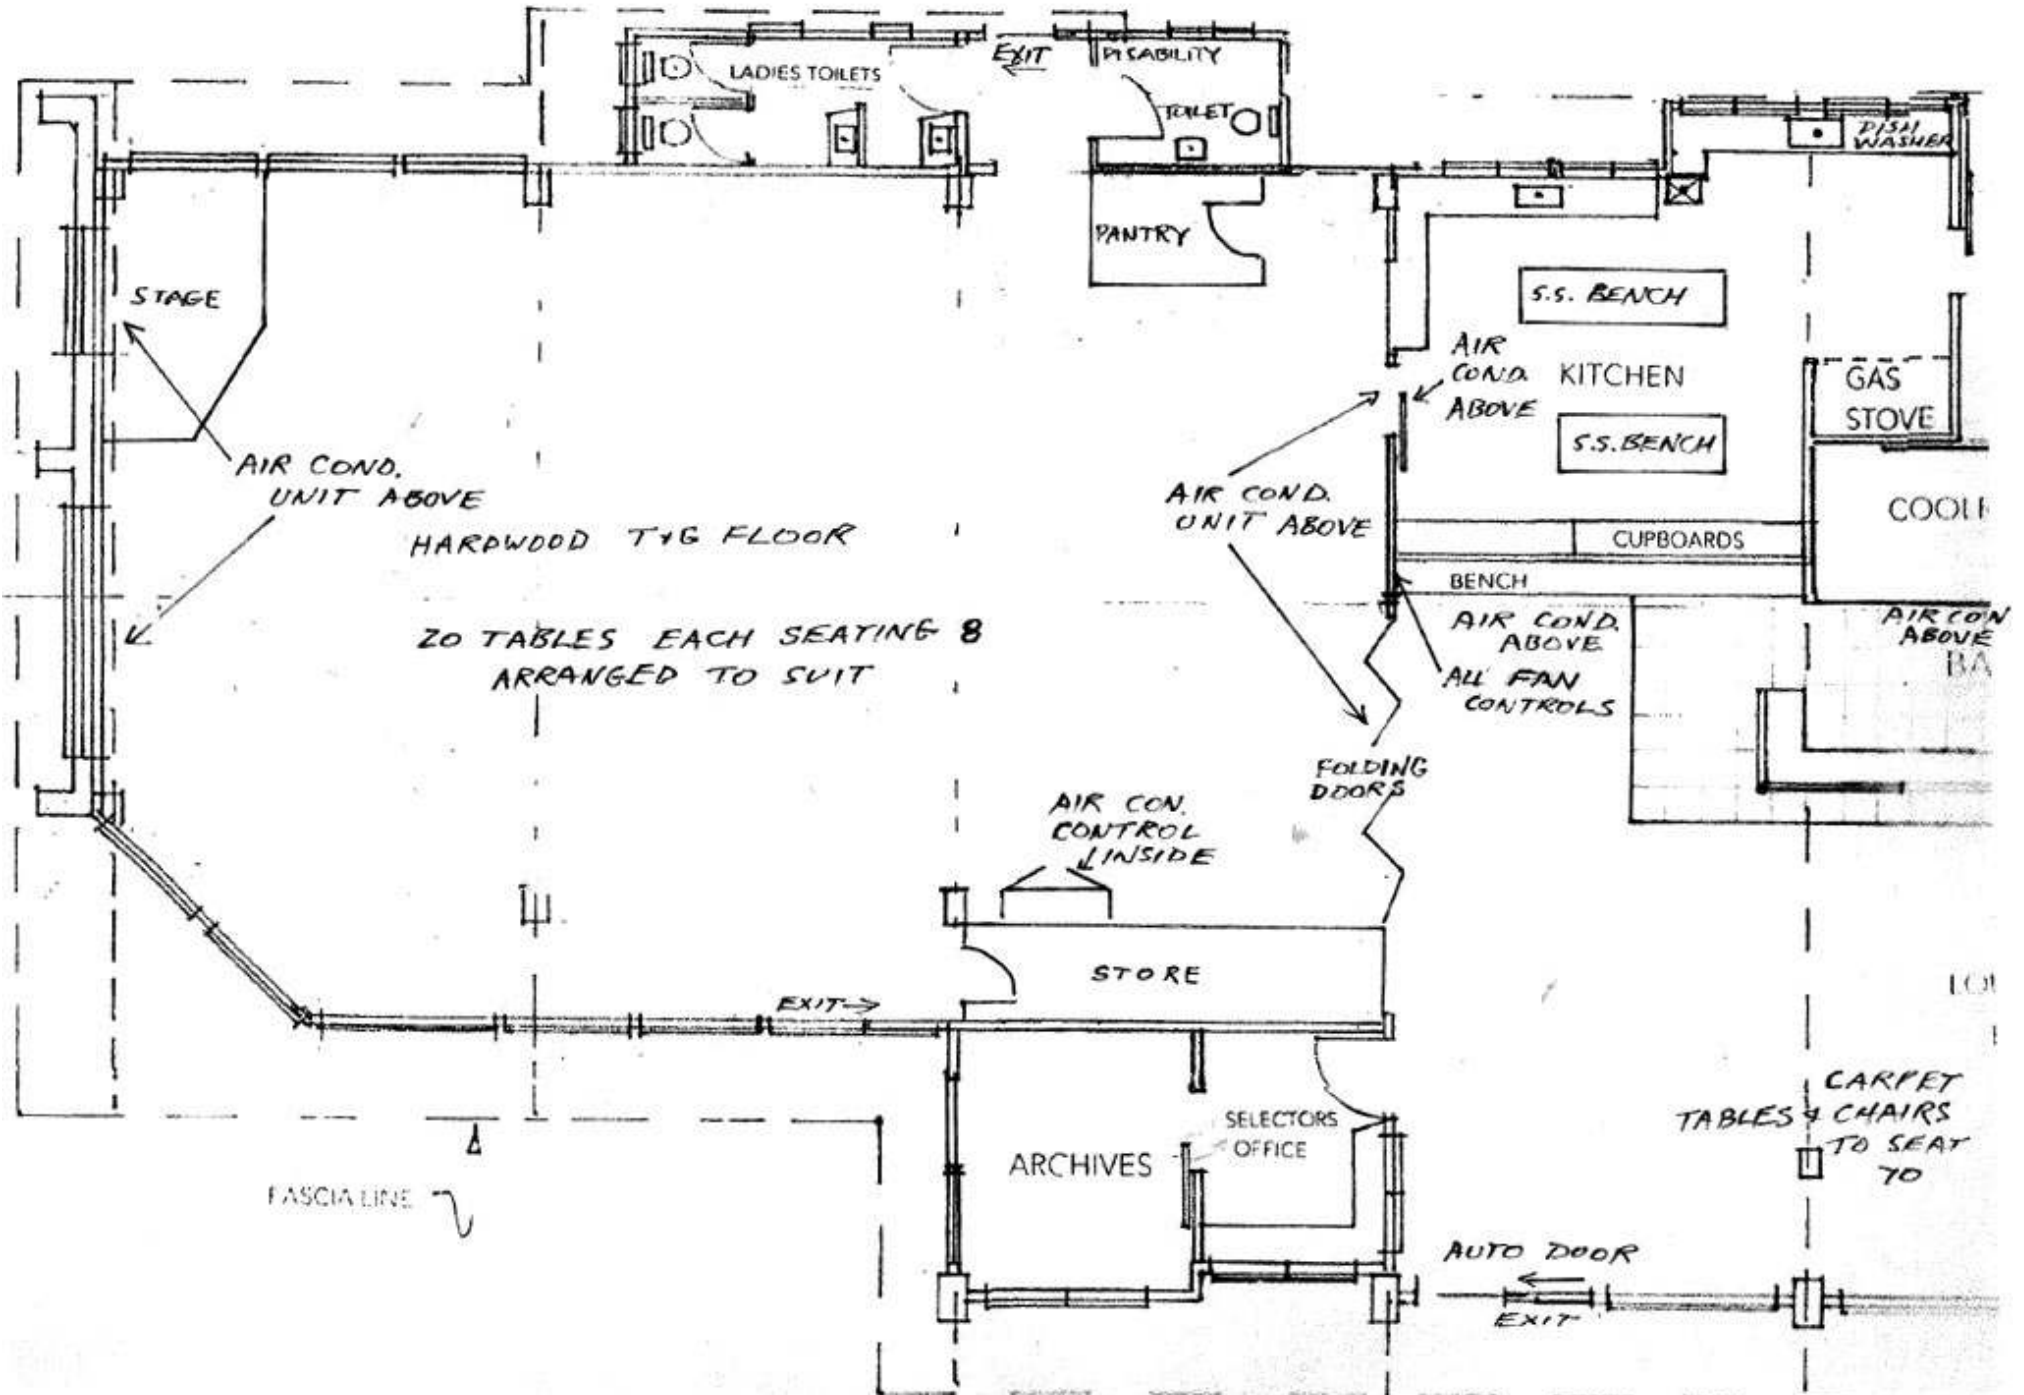

ASPLEY MEMORIAL BOWLS CLUB – Floor Plan 2 & Safety Information | Community Qld

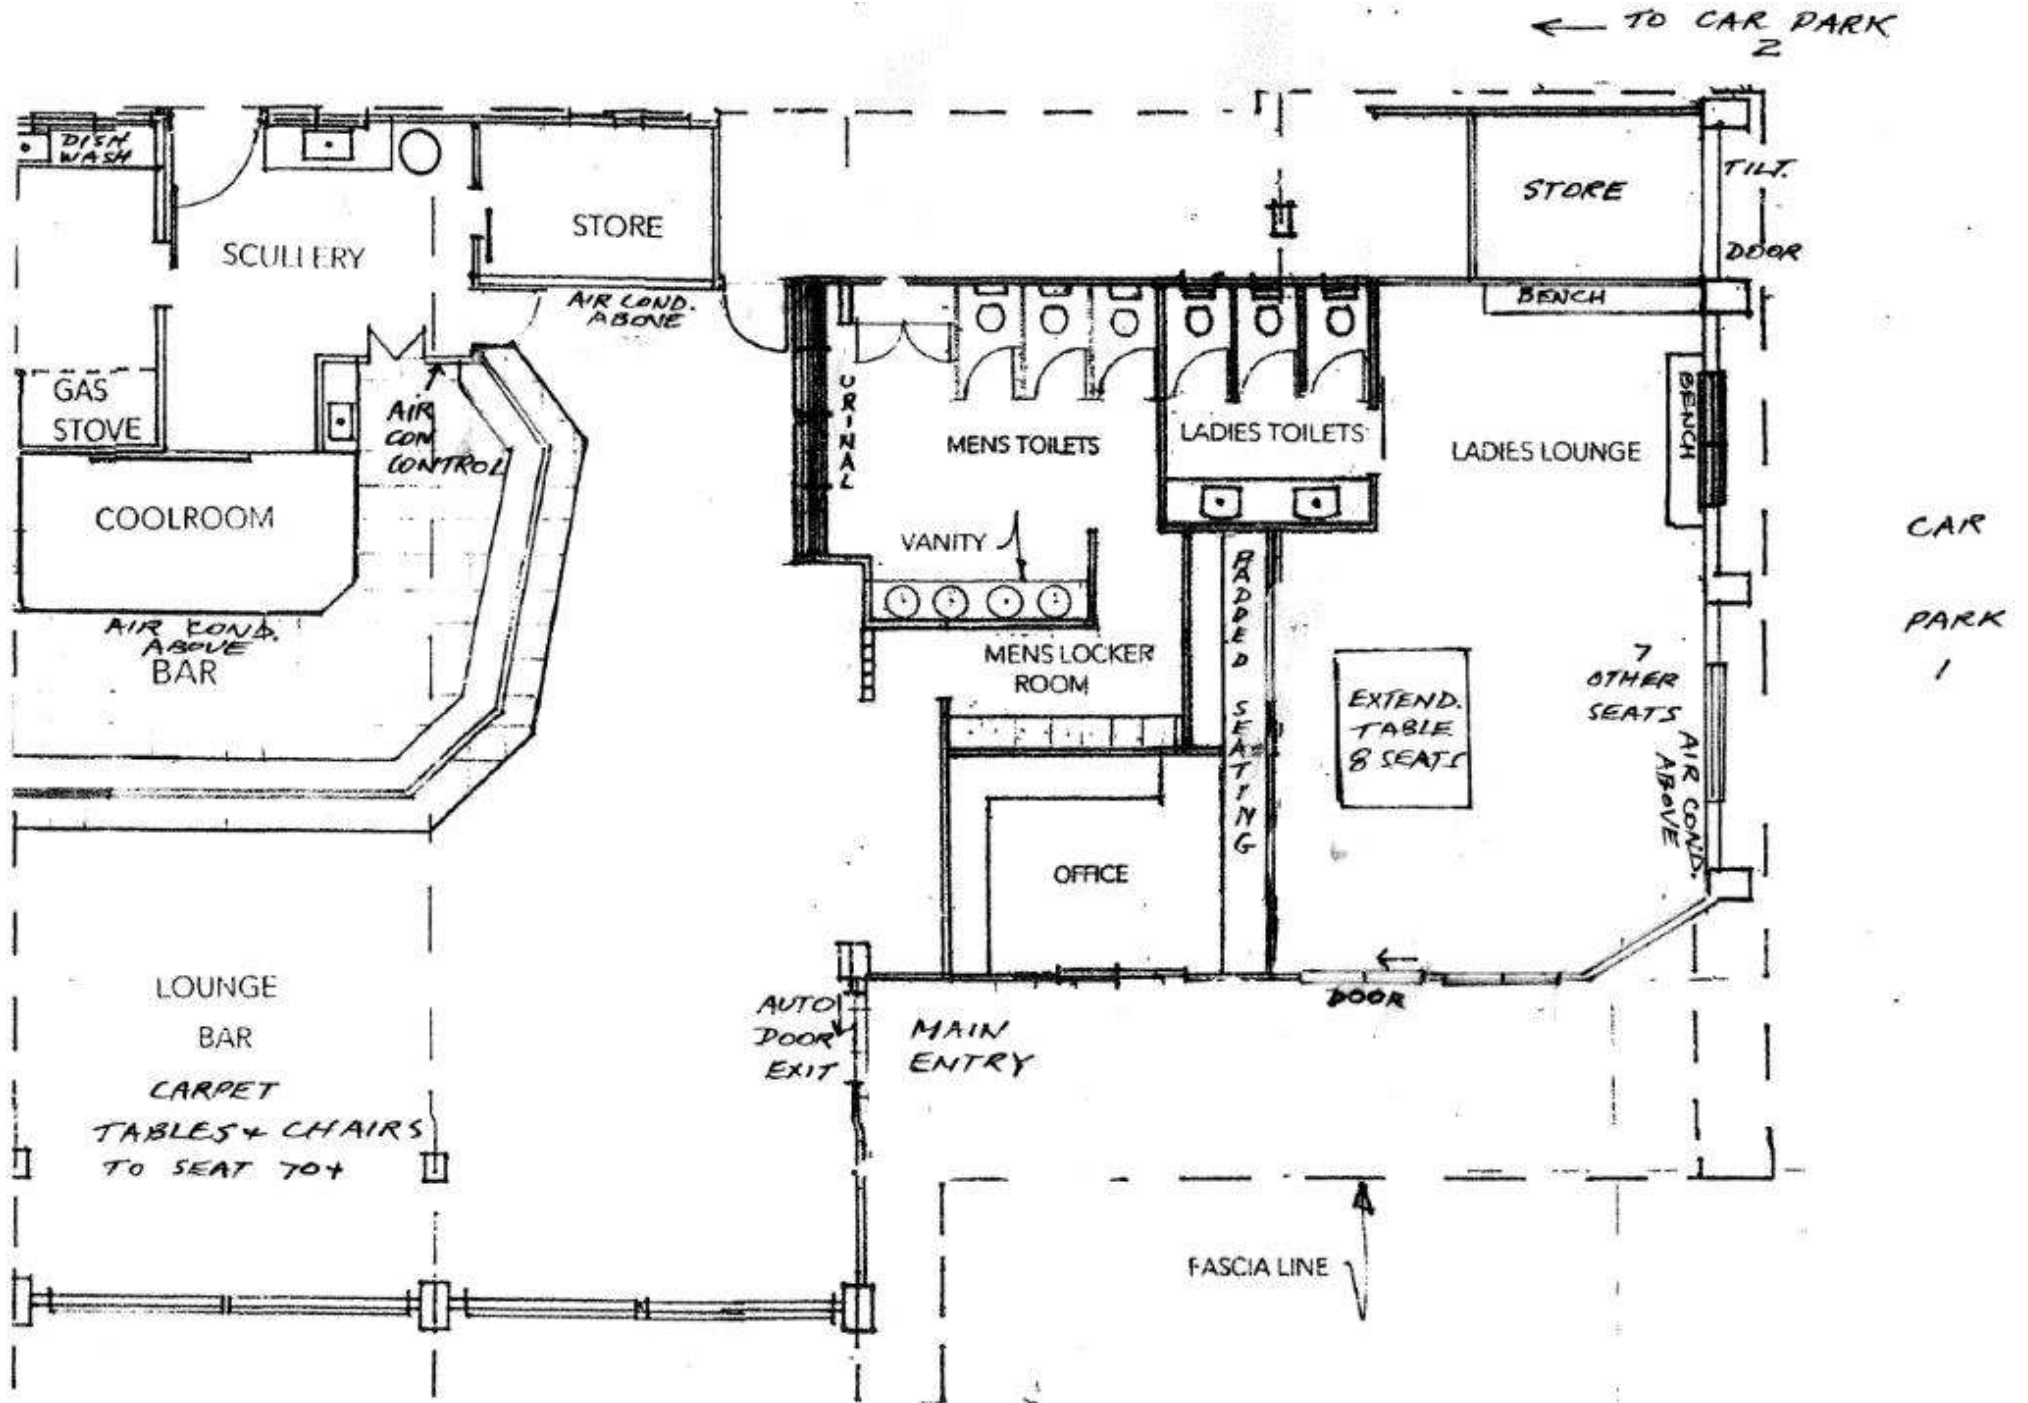

ASPLEY MEMORIAL BOWLS CLUB – Floor Plan & Safety Information | Communify Qld

Fire Extinguishers

1 in bar at main entry, 1 in dining room near back exit door, 2 in kitchen near stove and sink, 1 in back scullery.

Fire Blankets

1 in bar at main entry, 1 in kitchen near sink. Both mounted on the wall.

First Aid Kit

Mounted on the wall above the sink in the bar area.

Emergency/ Evacuation Info

3 in bar area at main entry, near back door, and mid side wall. 2 in dining room – 1 near each exit door, 1 in kitchen.

Main Fuse Box

At back of building near back entry to bar.